

1 2 3 4 5 6 7 8

A

B

C

D

E

F

A


B

C

D


E

F

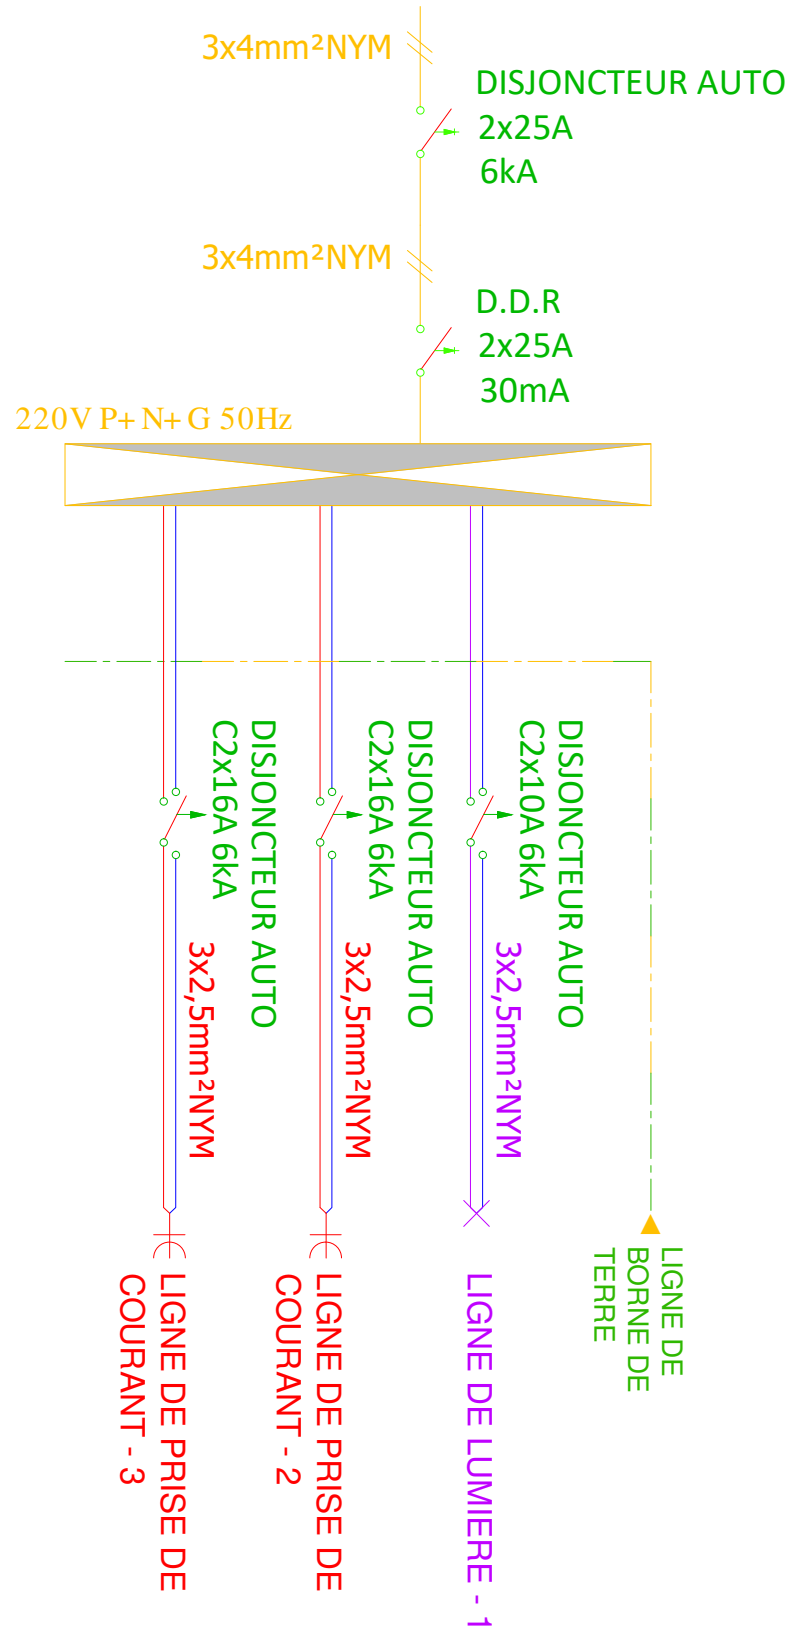

NOMENCLATURE DE TABLEAU ELECTRIQUE														
NOM DE PANNEAU	PUISSANCE DE PANNEAU	DISJONCTEUR PRINCIPALE	DISJONCTEUR DIFFÉRENTIEL (30mA)	DISJONCTEUR		LIGNE NO	NOMBRE DE SORTIE			PUISSANCE DE LIGNE (W)	DISTRIBUTIONS DES PHASES			DESCRIPTION
				TYPE	A		ÉCLAIRAGE	PRISE	CLIM		L1	L2	L3	
ÉCLAIRAGE PRISE	635W	2x25A/6kA	2x25A	C/6kA	2X10A	1	2			35	35			ÉCLAIRAGE
				C/6kA	2X16A	2		1		300	300			PRISE
				C/6kA	2X16A	3		1		300	300			PRISE
COURANT ELECTRIQUE MAX: 2,89A				TOTAL:			2	2		635	635			

LE FACTEUR DE DEMANDE DU PANNEAU A ÉTÉ CALCULÉ COMME 1.

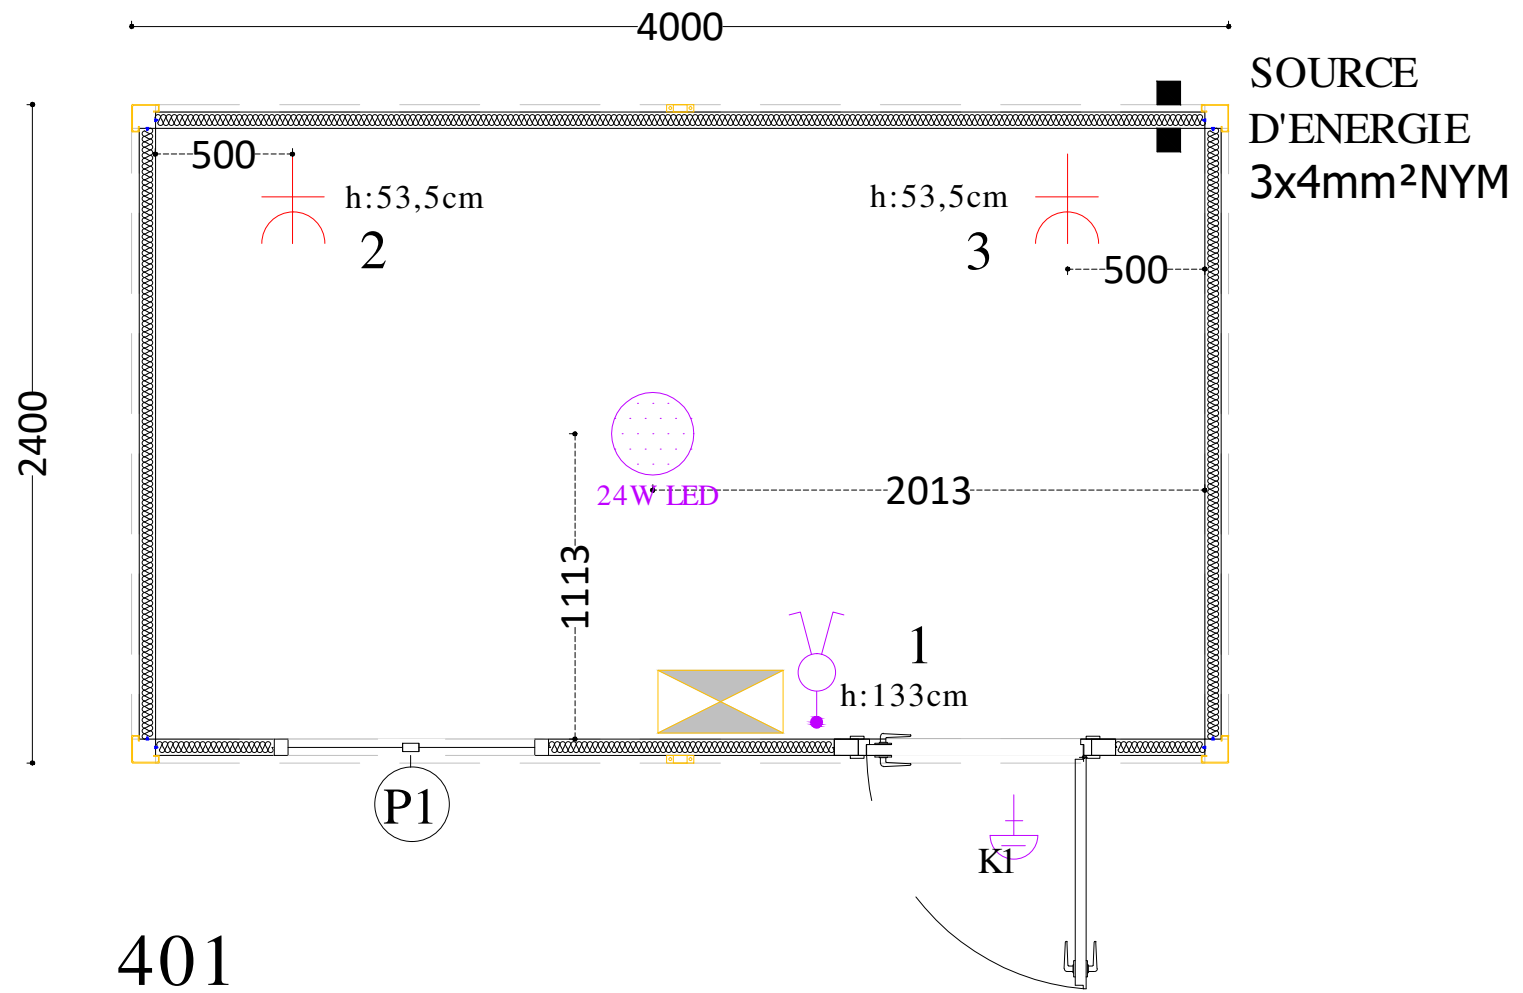

- LED PANEL ARMATÜR / 300*600(40W-6000°K)
LED PANEL FIXTURES / 300*600(40W-6000°K)
SIVA ALTI VEYA SIVA ÜSTÜ
(RECESSED OR SURFACE MOUNTED)
- LED PANEL ARMATÜR / 600*600 (40W-6000°K)
LED PANEL FIXTURES / 300*600(40W-6000°K)
SIVA ALTI VEYA SIVA ÜSTÜ
(RECESSED OR SURFACE MOUNTED)

- GLOB ARMATÜR(40W)
GLOBE LUMINAIRE(40W)
- OVAL ŞAPKALI ARMATÜR
FRONT DOOR LUMINAIRE
- LED PANEL ARMATÜR / Ø30 (24W-6000°K)
LED PANEL FIXTURES / Ø30 (24W-6000°K)
SIVA ÜSTÜ (SURFACE MOUNTED)

- ANAHTAR SWITCH
- KOMİTATÖR ANAHTAR
SELECTOR SWITCH
- VAVİYEN ANAHTAR
THREE WAY SWITCH
- NEMLİYER ANAHTAR
WATERPROOF SWITCH
- NEMLİYER KOMİTATÖR
W.P SELECTOR SWITCH
- NEMLİYER VAVİYEN
W.P THREE WAY SWITCH

- TOPRAKLAMALI PRİZ
GROUNDING PLUG SOCKET
- NEMLİYER TOPRAKLAMALI PRİZ /
WATERPROOF GROUNDING PLUG
SOCKET
- UPS PRİZ
UPS SOCKET
- NEMLİYER UPS PRİZ
WATERPROOF UPS SOCKET
- TRIFAZE MAKİNE PRİZİ
THREE-PHASE SOCKET

- TELEVİZYON ANTEN PRİZİ
TELEVISION ANTENNA SOCKET
- TELEFON (RJ11) PRİZİ
DIALPHONE (RJ11) SOCKET
- DATA (RJ45) PRİZİ
DATA (RJ45) SOCKET
- TELEFON TOPLAMA BUATI
DIAL PHONE JUNCTION BOX
- SIGORTA KUTUSU (PVC)
MAIN FUSE-BOX (PVC)
- CEE NORM FİŞ-PRİZ
CEE NORM PLUG-SOCKET

- PİLLİ DUMAN DEDEKTÖRÜ
BATTERY POWERED SMOKE
DETECTOR
- ANİ / ŞOK ISITICI
INSTANTANEOUS WATER HEATER
- KONVEKTÖR
CONVECTOR HEATER
- SPLİT KLİMA
AIR CONDITIONER
- BULAŞIK / ÇAMAŞIR MAKİNASI
DISH WASHER / WASHING
MACHINE

- U-TİP ETANJİ ARMATÖRLER
(ELEKTRONİK BALANSLI)
U-TYPE WATERPROOF FIXTURES
(ELECTRONIC BALLAST)

- ACİL YÖNLENDİRME ARMATÖRLERİ
EMERGENCY LUMINAIRES

1 2 3 4 5 6 7 8